


**Overall Building Square Footage**


Area Name	Area (sq ft)
<b>Conditioned Space</b>	
FIRST FLOOR	2,027
SECOND FLOOR	1,762
	3,789 sq ft

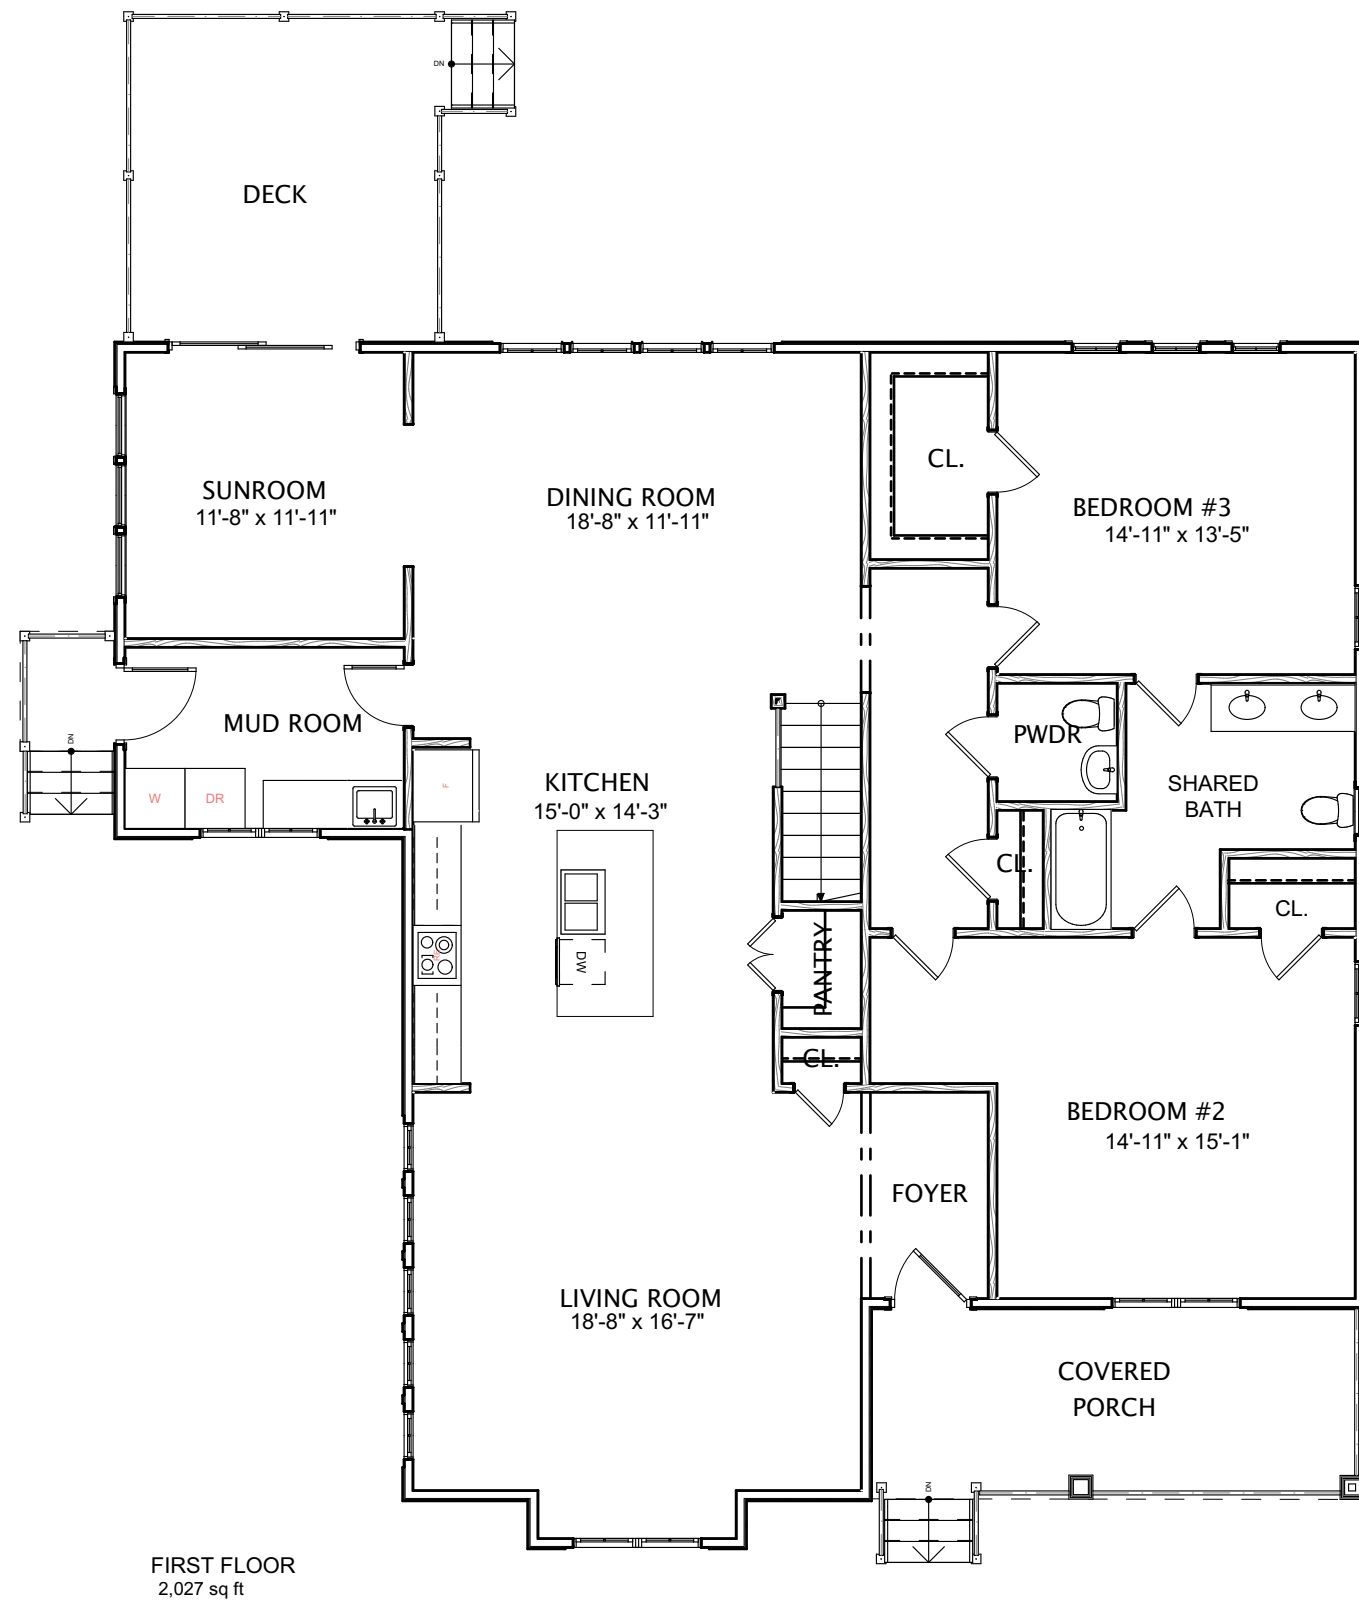

FIRST FLOOR  
2,027 sq ft

**FIRST FLOOR PLAN**

SCALE: 1/8" = 1'-0"

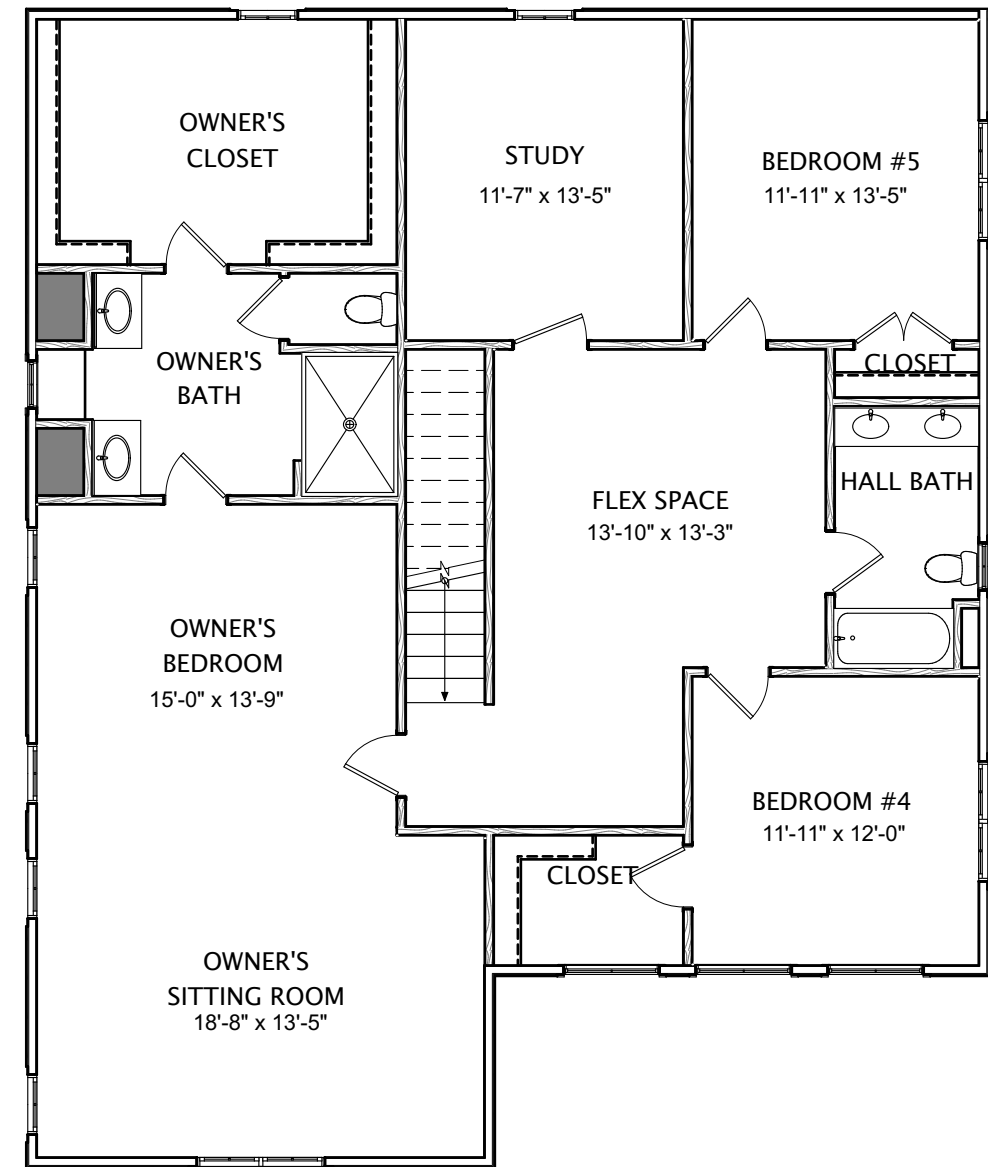

SECOND FLOOR  
1,762 sq ft

**SECOND FLOOR PLAN**

SCALE: 1/8" = 1'-0"



**B WALLACE DESIGN AND CONSTRUCTION**  
 3200 SANDY CREEK DRIVE DURHAM NC 27705  
 PHONE: 919.973.0862  
 EMAIL: bwteam@bwallacebuilt.com

**OMSTEAD III**  
**FIRST AND SECOND FLOOR PLANS**

*Dimensions shown are approximate.  
 Actual dimensions may vary.*